

 


Key Plan

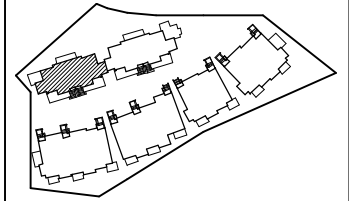

Drawing North

 

True North

Legend



- Timber framed wall
- Steel framed wall
- 30/30/30 Fire rated wall to GBTL 30b
- Steel framed acoustic wall
- Precast concrete wall
- Precast concrete wall strapped and lined
- Precast concrete wall 30/30/30 FFR
- Precast concrete wall 30/30/30 FFR strapped and lined
- Selected stone cladding over precast concrete wall
- Selected stone cladding over precast concrete wall strapped and lined
- 20 Series masonry block retaining wall
- Selected stone cladding over 20 Series masonry block retaining wall
- Selected stone capping to retaining walls
- Digger stacked selected stone retaining wall
- 150mm dia subsoll drain

Amendments

PRELIMINARY

Block A

Apartments 1A and 2A  
Level 3 Floor Plans

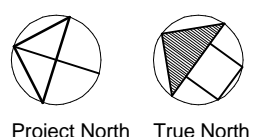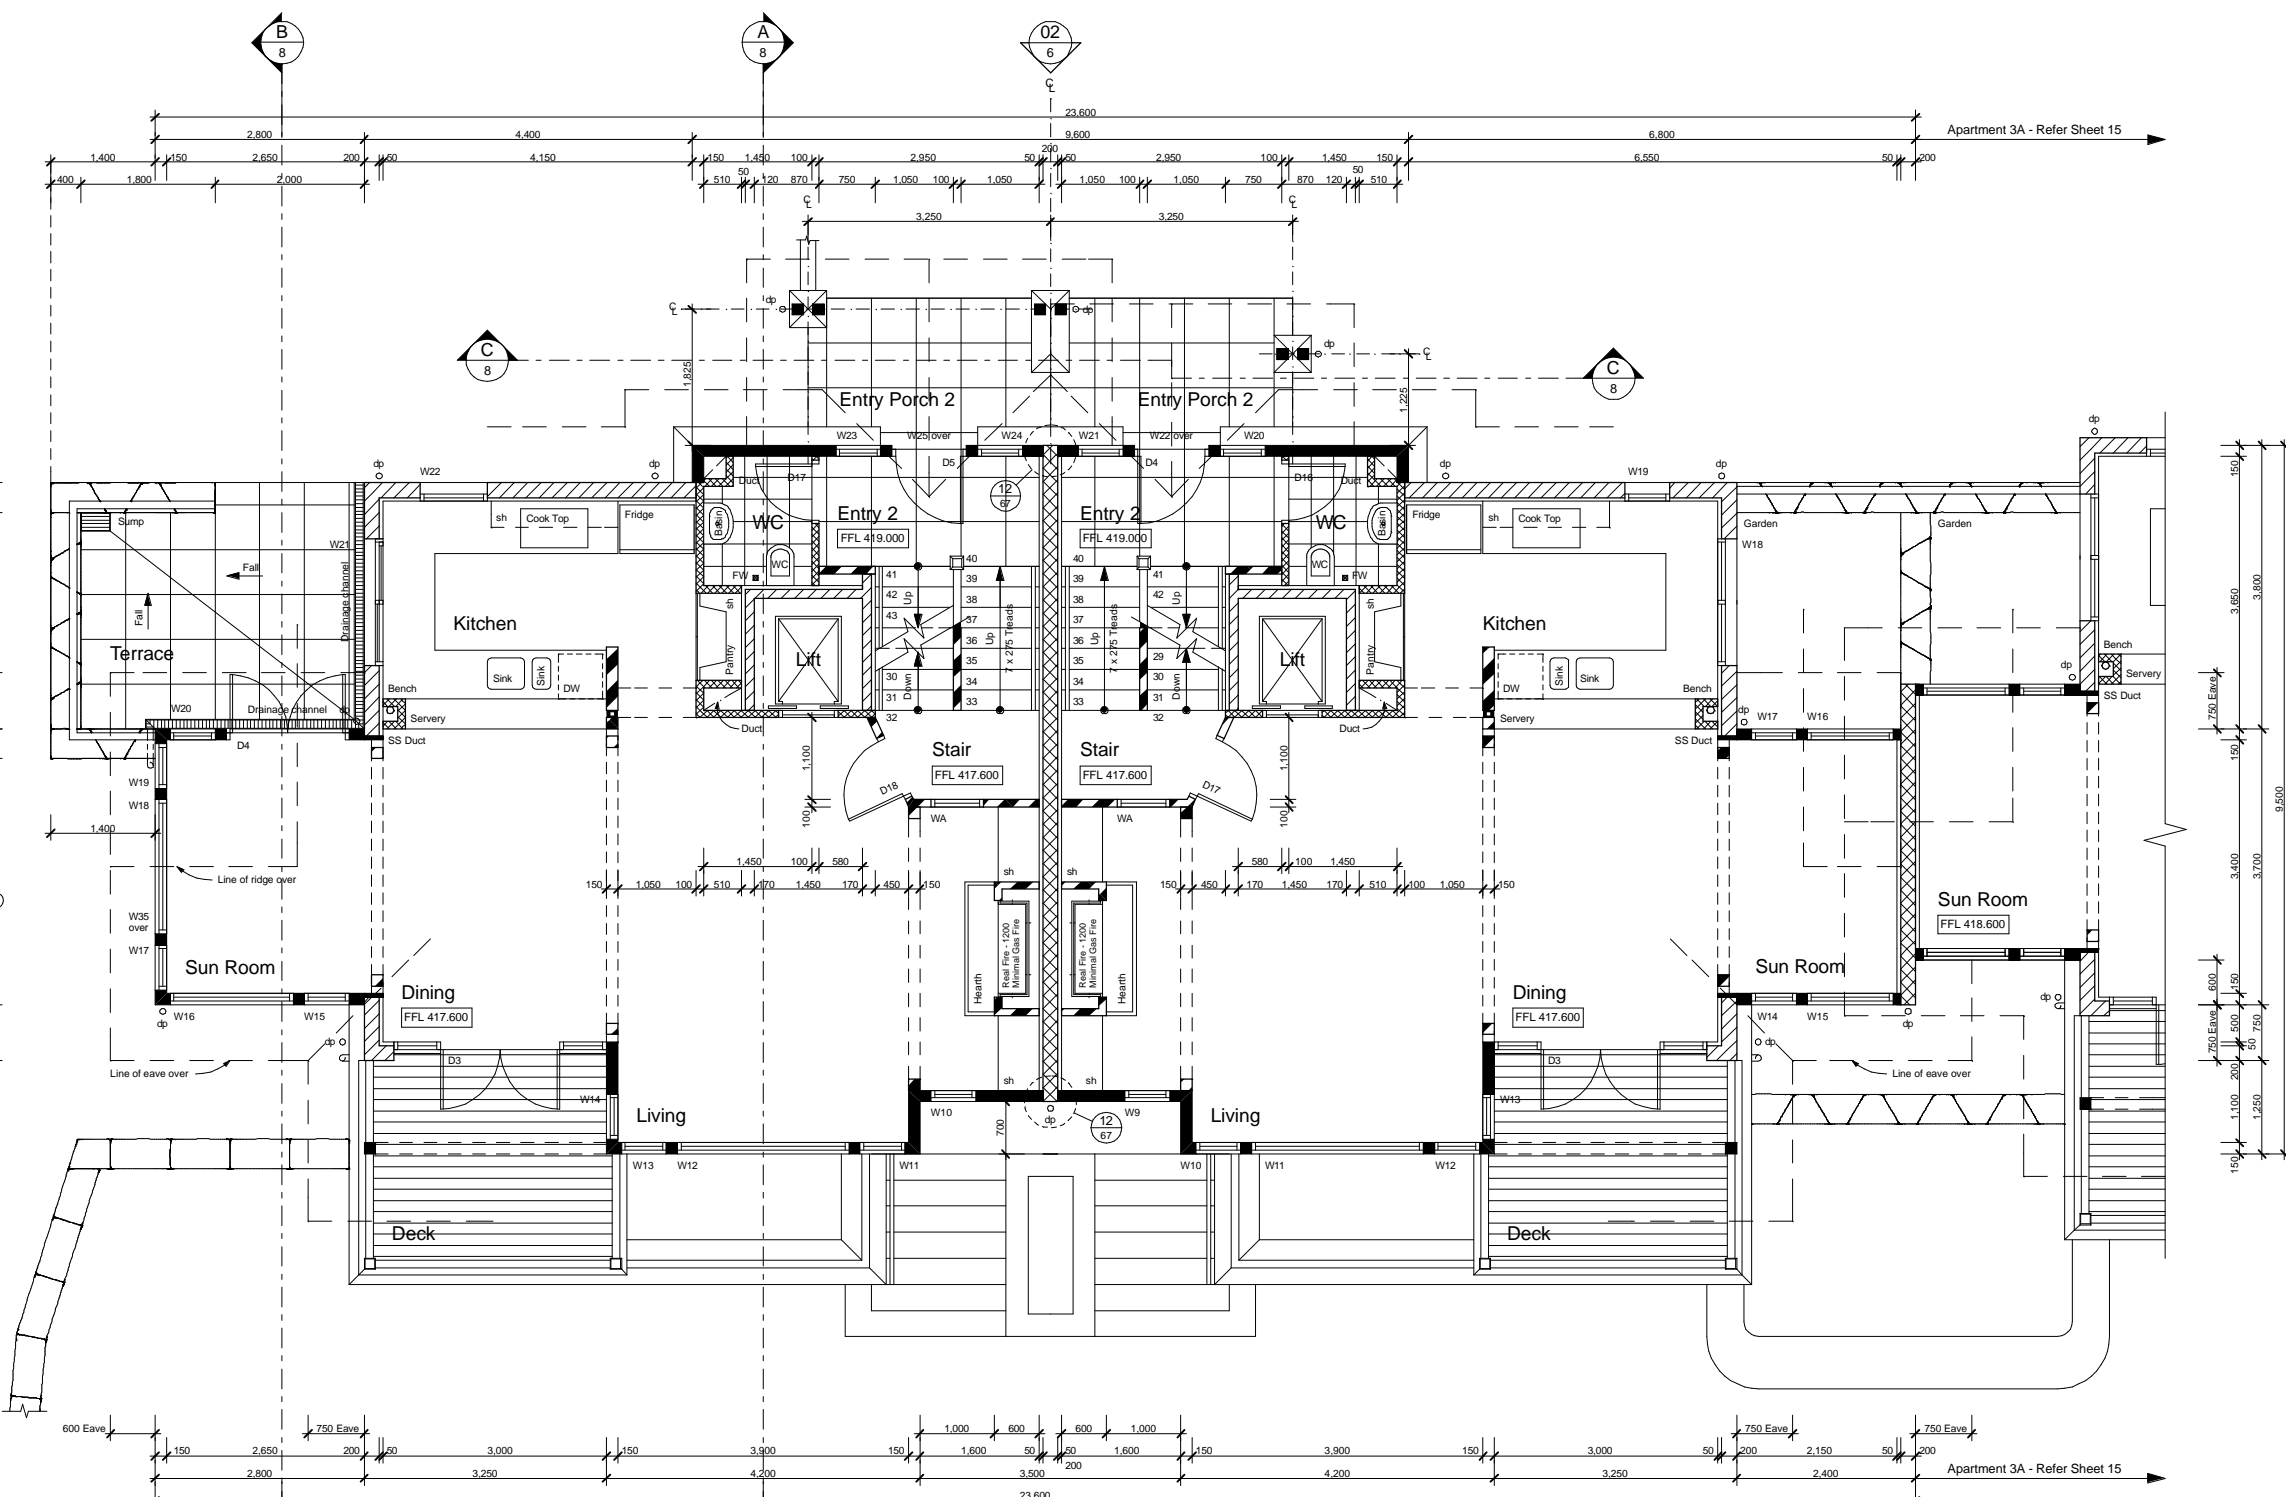

Project North True North

FFL 417.600 and 419.000

Apartment 1A and 2A - Level 3 Floor Plans

Scale 1:50

MASON&WALES ARCHITECTS

46 YORK PLACE  
P.O. BOX 5485  
DUNEDIN  
NEW ZEALAND  
FAX: 03 477 7675  
TELEPHONE: 03 477 1086

Commonage Close

Queenstown

New Zealand

ALL DIMENSIONS  
SHALL BE CHECKED  
ON SITE BEFORE  
COMMENCING WORK

PROJECT No.	4663
SCALE	1:100 @ A3, 1:50 @ A1
DESIGN	Whitaker
DRAWN	J.L.
DATE	24th June 2005
PRINTED	

4 P13